


REVISIONS	22.06.29	22.11.02
22.06.09	22.08.01	
22.06.20	22.08.08	
22.06.24	22.10.18	

DATE	2022.05.19
CHECKED BY:	**
DRAWN BY:	E.K

TITLE	弥彦村図書館 新館 1 F 家具配置図
-------	------------------------

FILE No.	N I 2 2 - 2 4 6
SCALE:	1/100
SIZE:	A3
Sheet No.	1

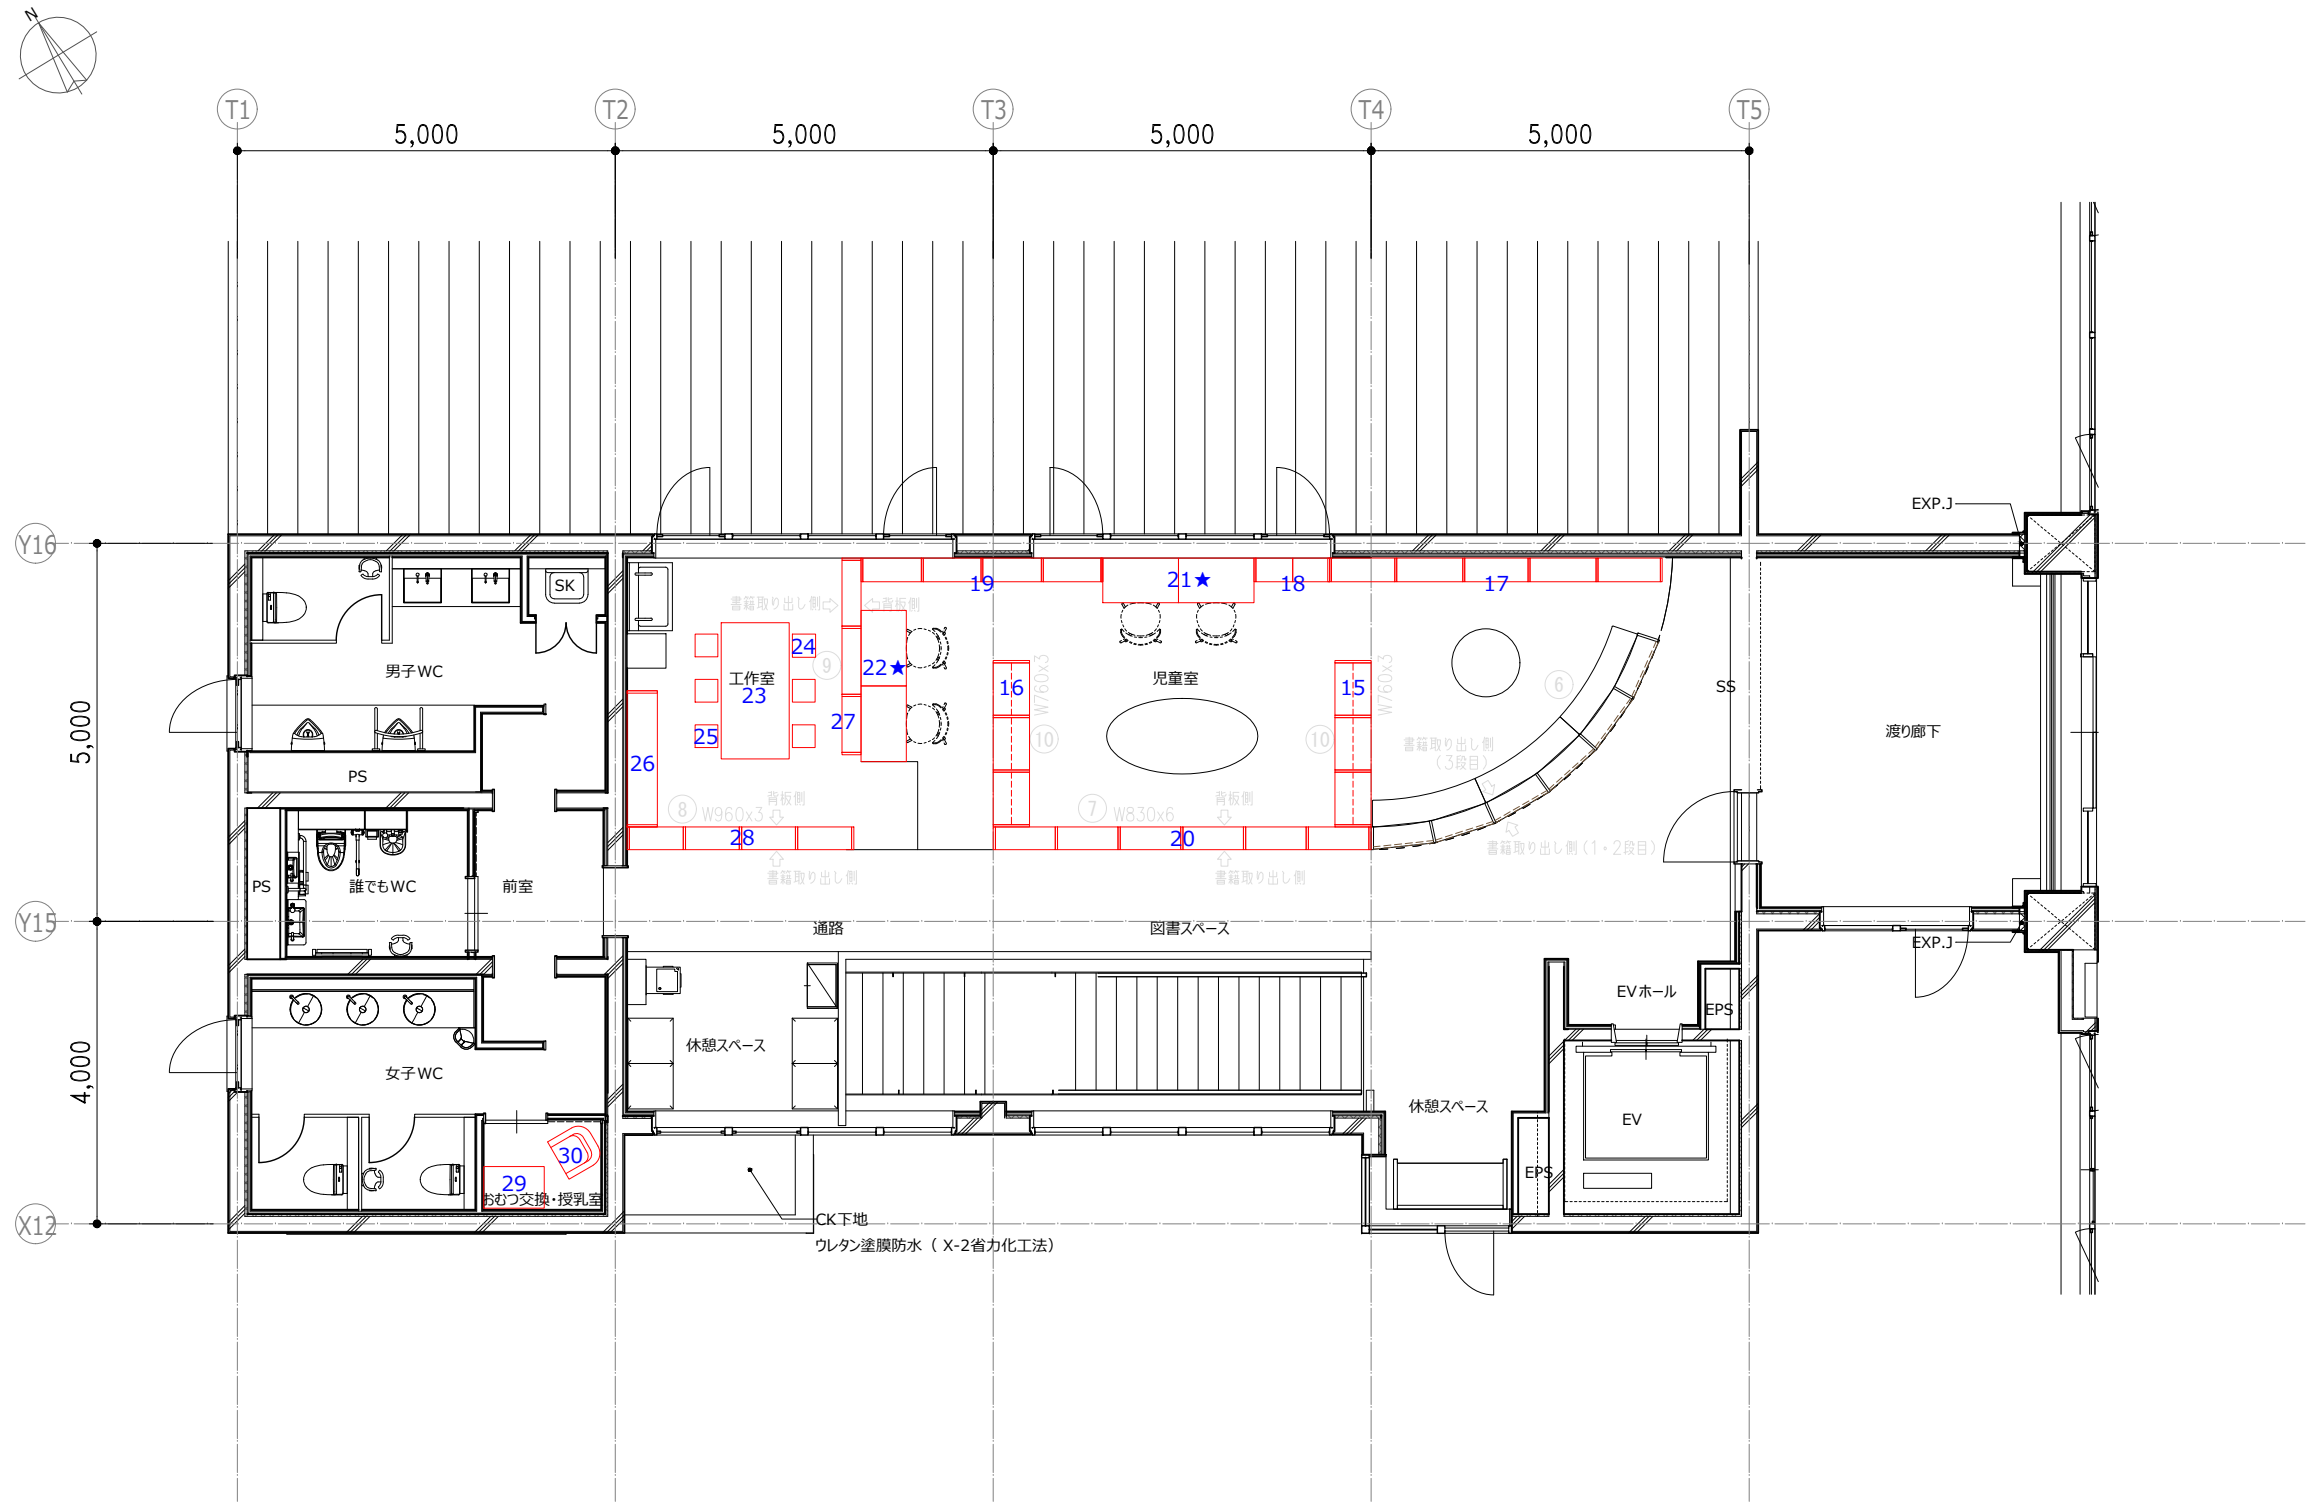


REVISIONS	22.06.29	22.11.02
22.06.09	22.08.01	
22.06.20	22.08.08	
22.06.24	22.10.18	

DATE	2022.05.19
CHECKED BY:	**.*
DRAWN BY:	E.K

TITLE	弥彦村図書館 新館2F 家具配置図
-------	----------------------

FILE No.	N I 2 2 - 2 4 6	
SCALE:	1/100	Sheet No.
SIZE:	A3	2

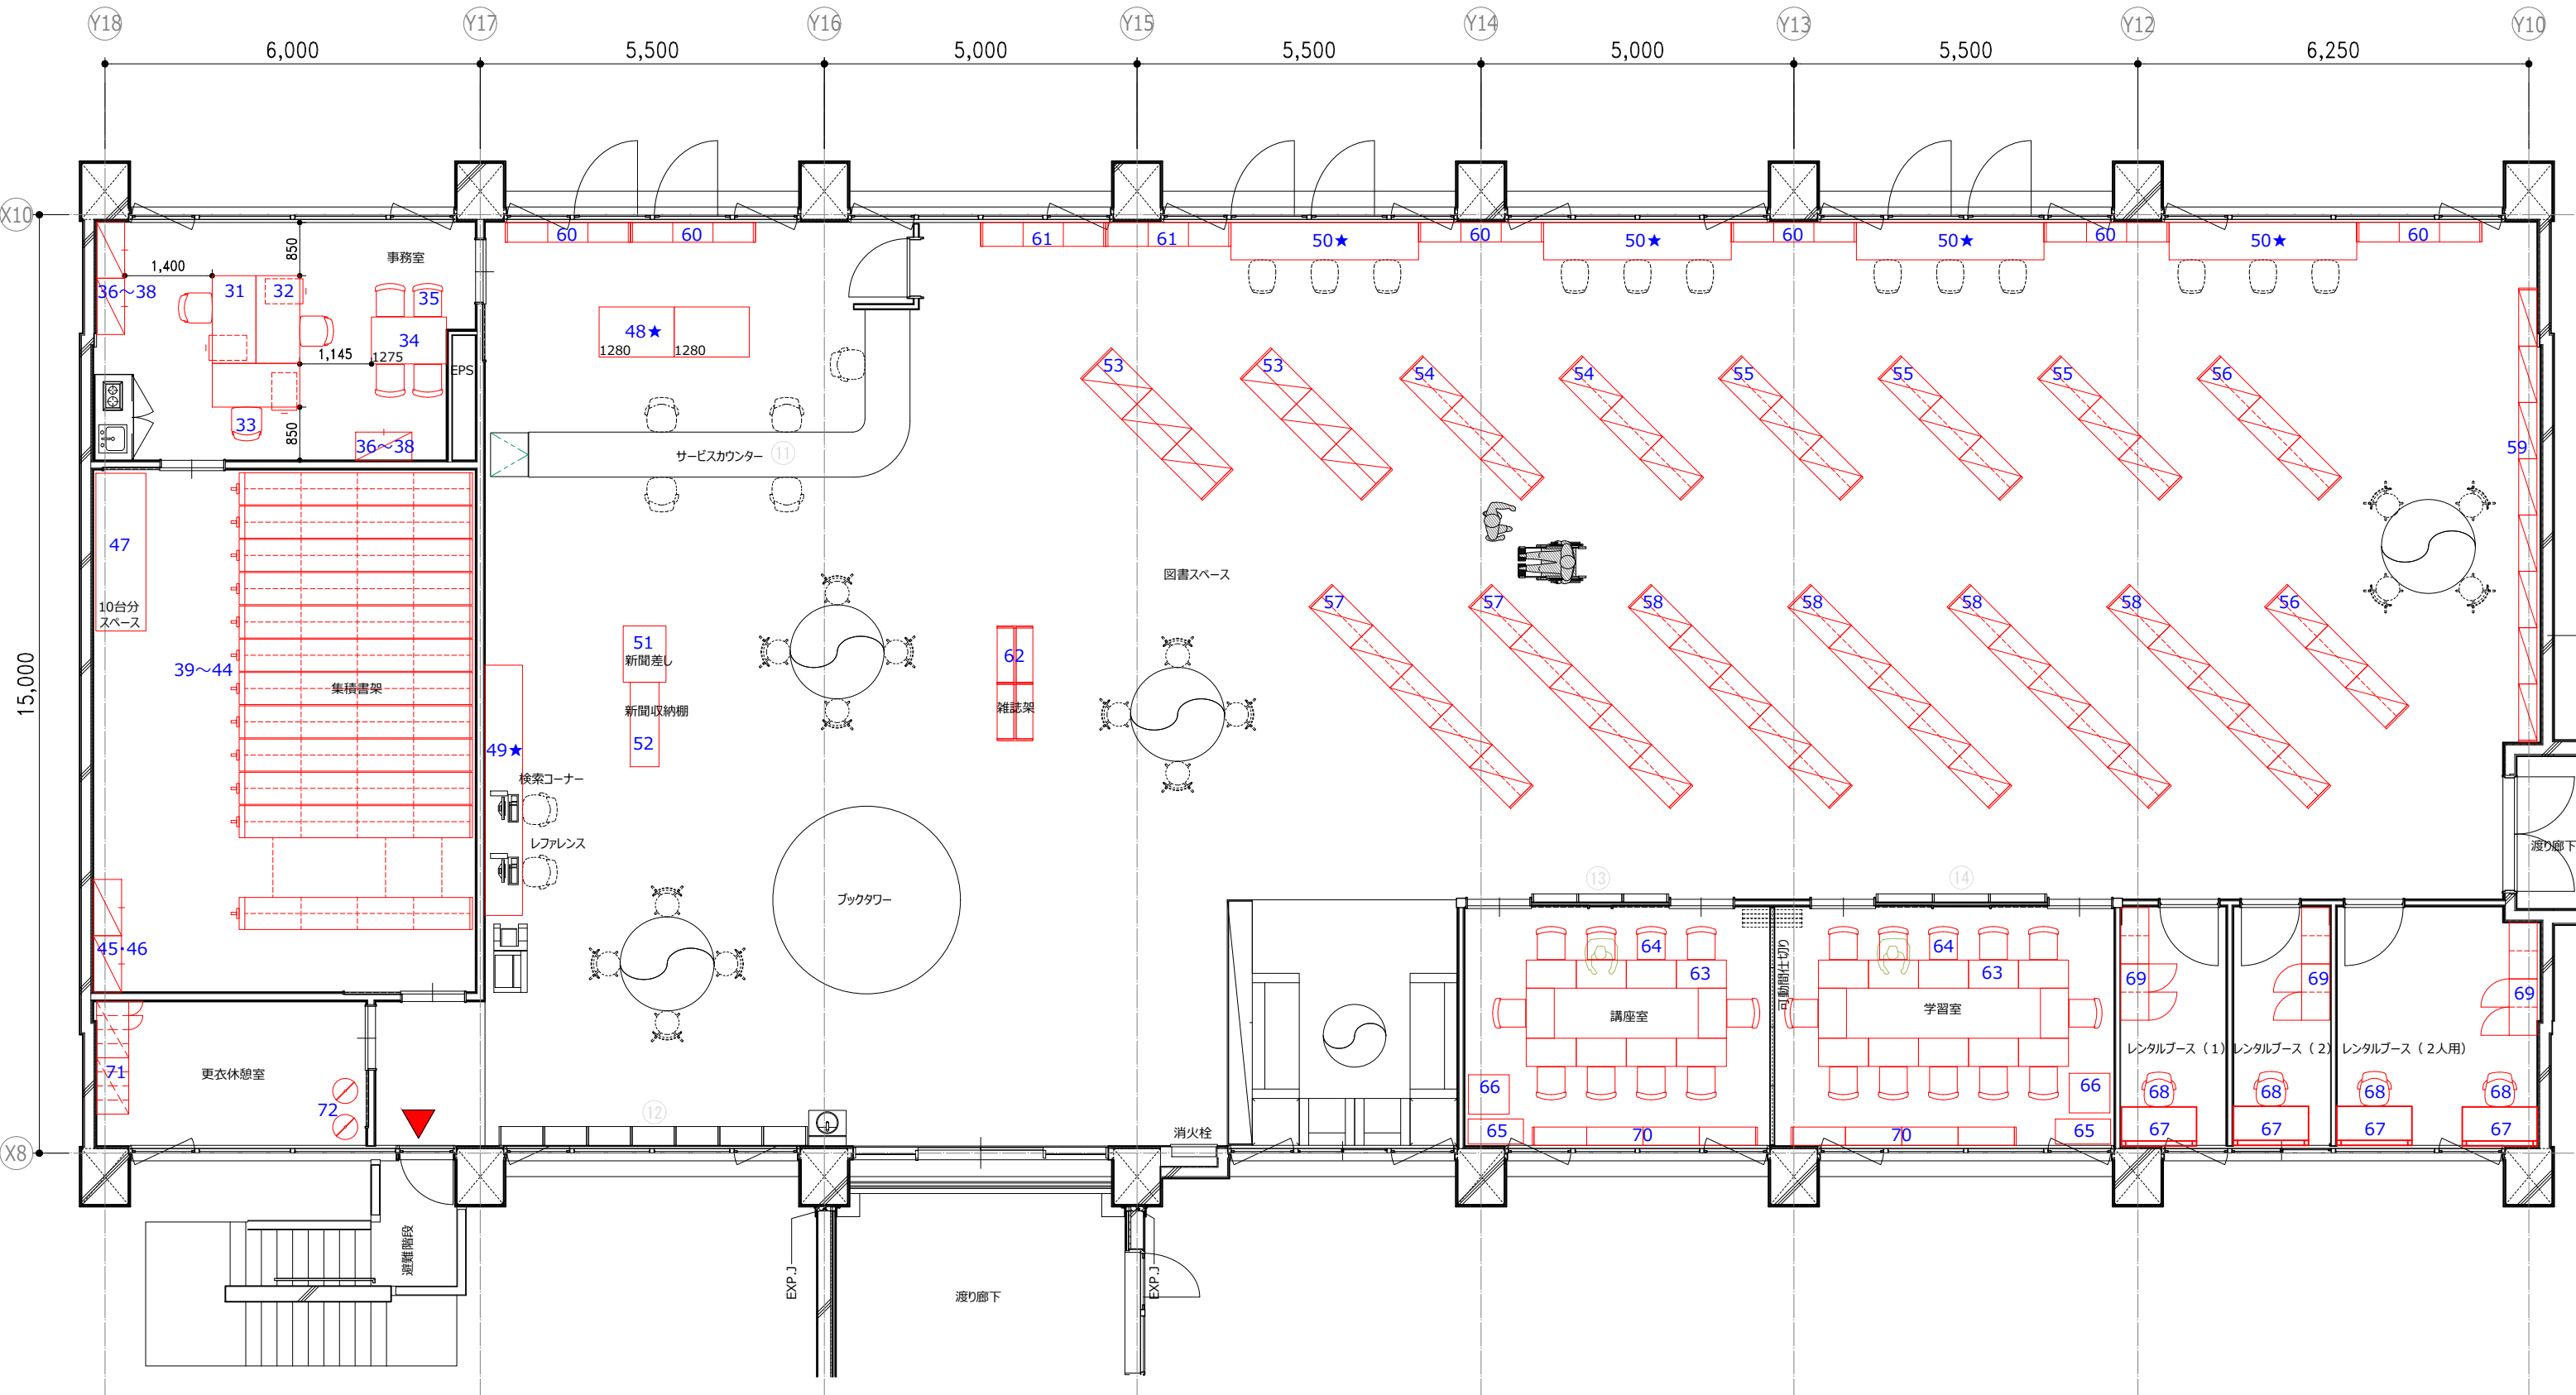

REVISIONS	22.06.29	22.11.02
	22.06.09	22.08.01
	22.06.20	22.08.08
	22.06.24	22.10.18

DATE  
2022.05.19

CHECKED BY: \*\*

DRAWN BY: E.K

TITLE  
弥彦村図書館  
本館 家具配置図

FILE No.  
N I 2 2 - 2 4 6

SCALE: 1/100  
SIZE: A3

Sheet No.  
3